


VILLAGE OF LAWRENCE


LAWRENCE PARK PROJECT



PROJECT AREA

 

COUNTY KEY

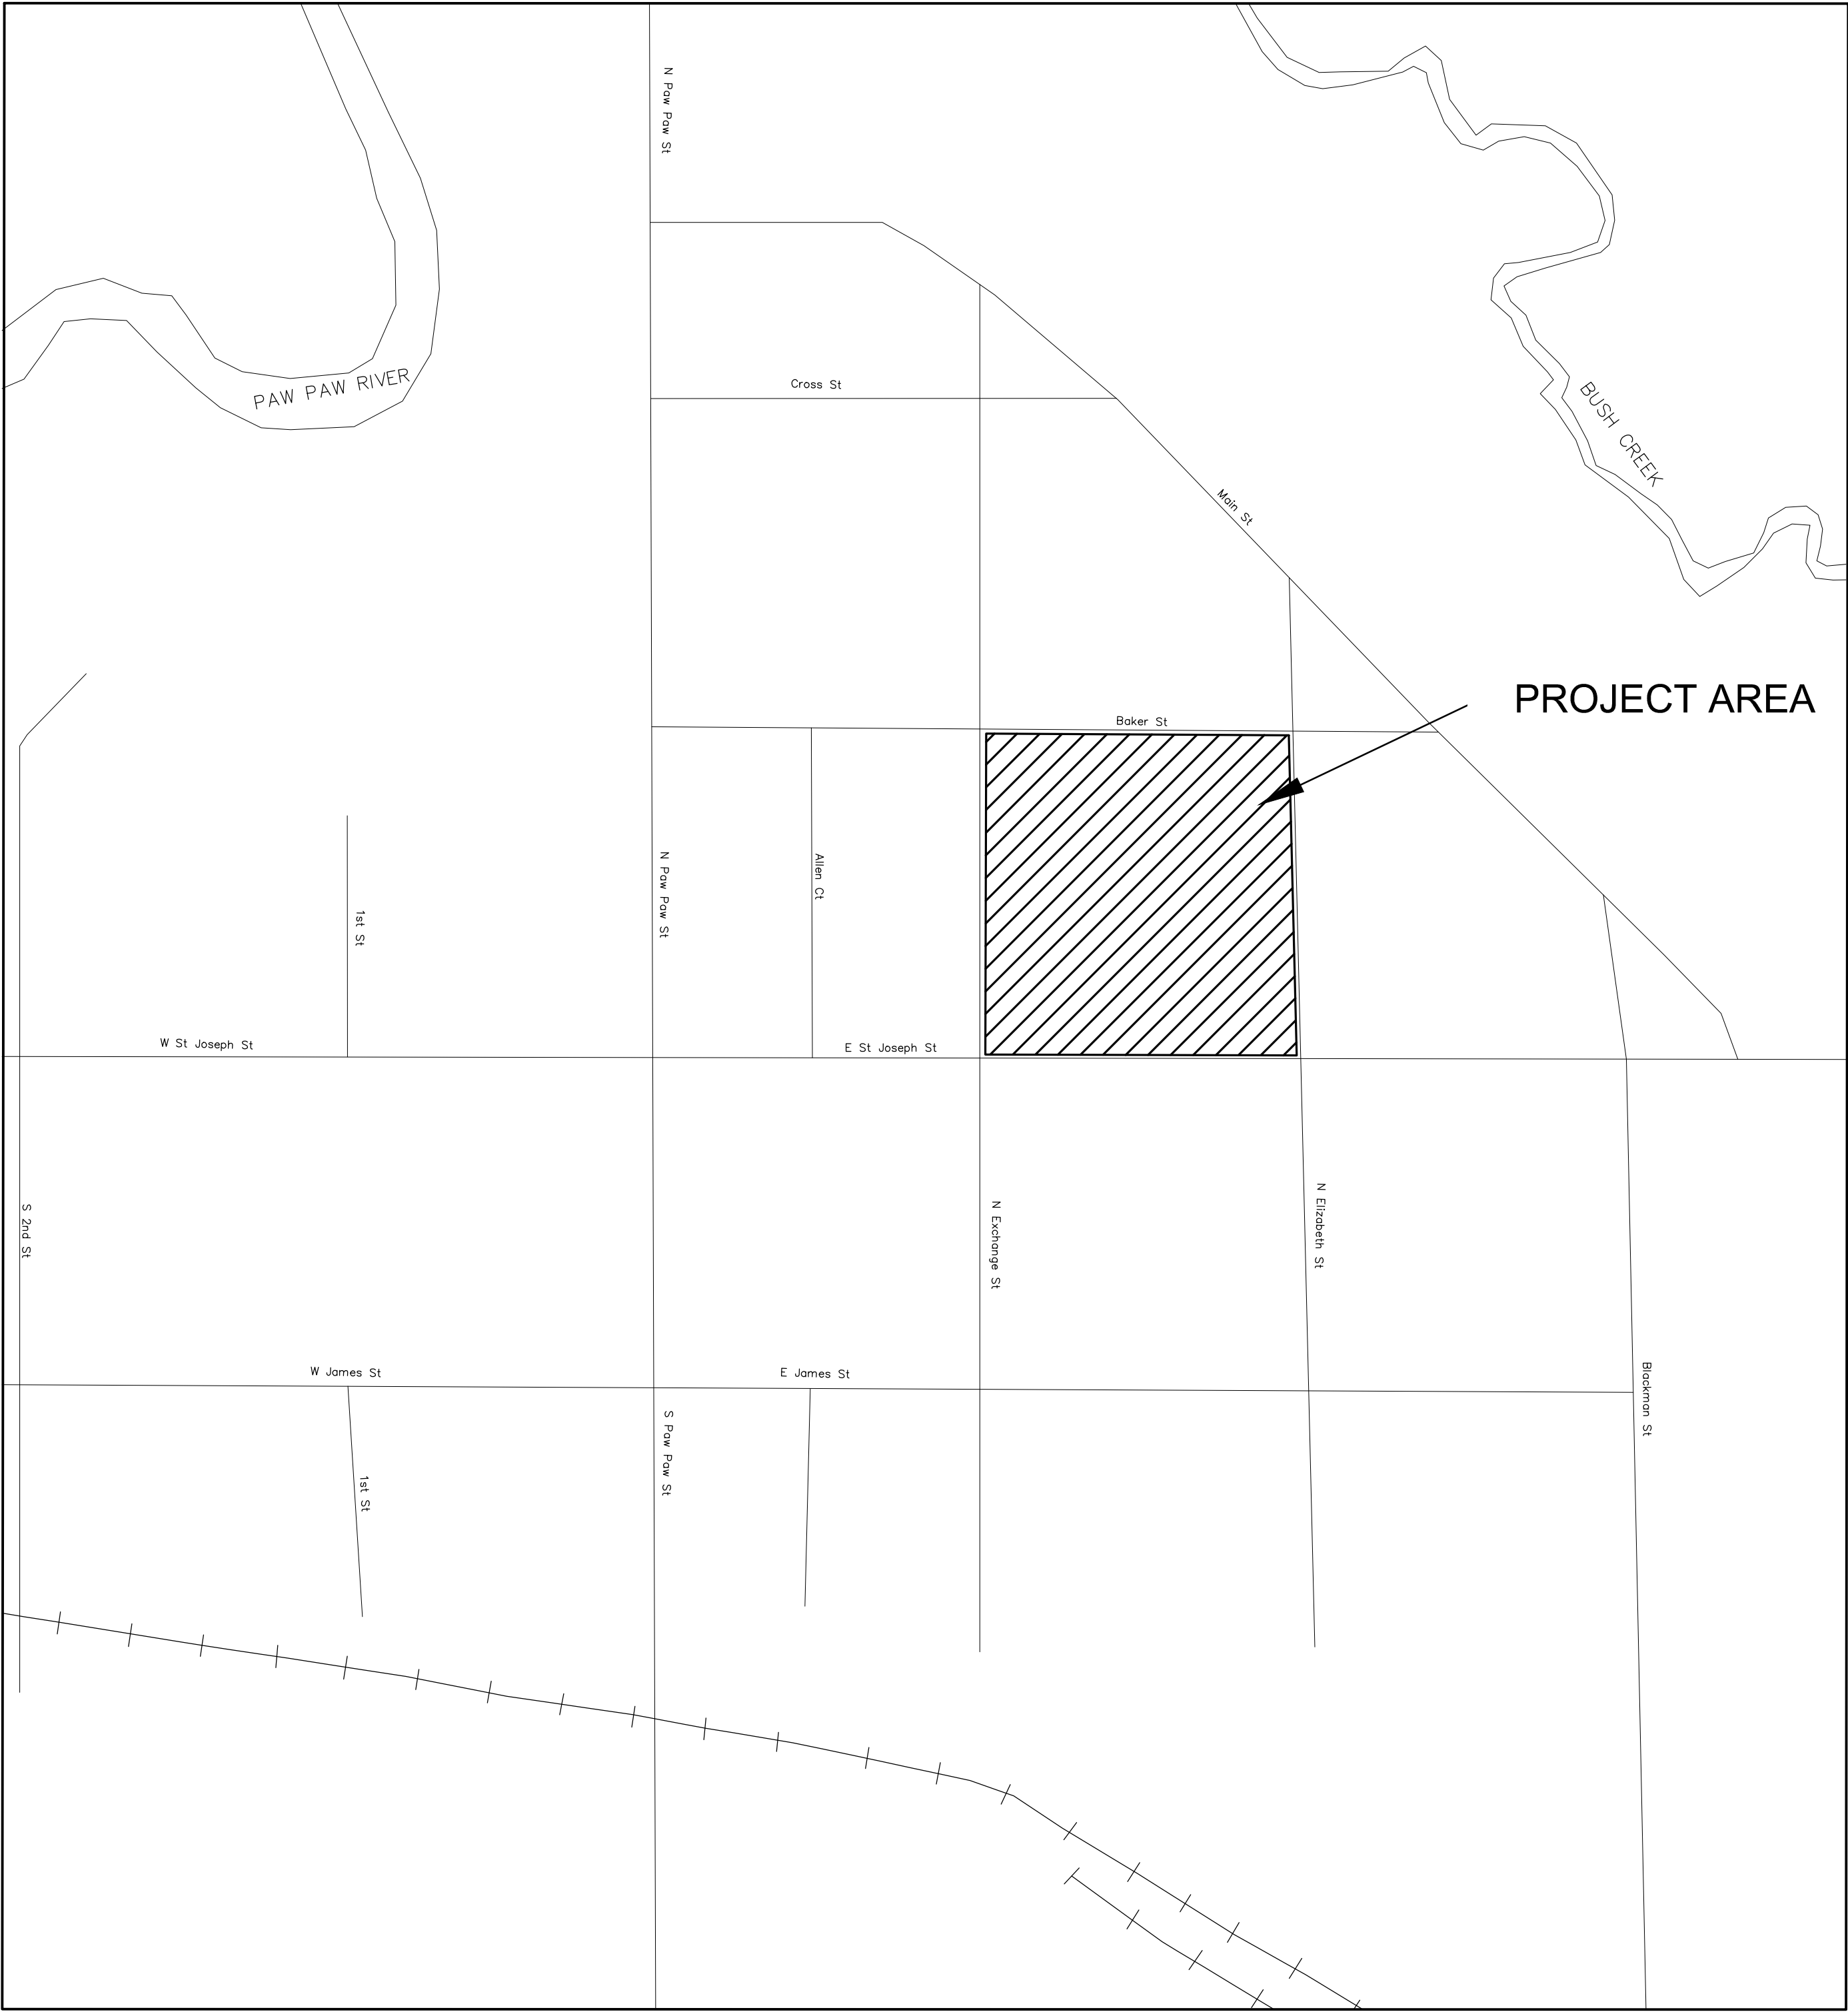

PROJECT LOCATION MAP

CALL MISS DIG


FOR PROTECTION OF THE UNDERGROUND UTILITIES, THE CONTRACTOR SHALL CALL MISS DIG A MINIMUM OF THREE FULL WORKING DAYS, EXCLUDING SATURDAYS, SUNDAYS, AND HOLIDAYS PRIOR TO BEGINNING CONSTRUCTION OPERATIONS. MEMBERS WILL THUS BE ROUTINELY NOTIFIED. THIS DOES NOT RELIEVE THE CONTRACTOR OF THE RESPONSIBILITY OF NOTIFYING UTILITY OWNERS WHO MAY NOT BE PART OF THE "MISS DIG" ALERT SYSTEM.



Know what's below.
Call before you dig.



DATE: DECEMBER 2024
Engineering - Architecture - Land Surveying
COPYRIGHT 2024 - ABONMARCHÉ CONSULTANTS, INC.

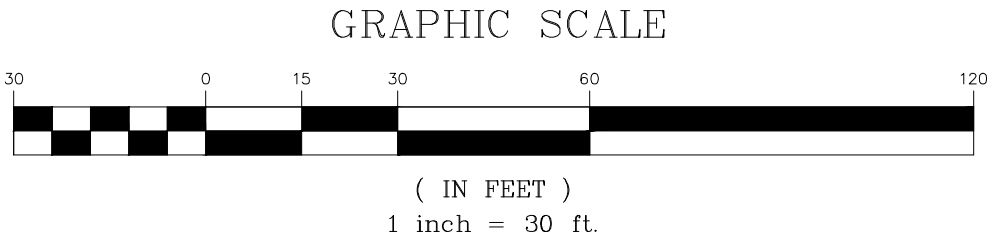

**LAWRENCE PARK
SITE IMPROVEMENTS**

PROJECT:

SITE PLAN

SHEET TITLE:

DRAWN BY:

SEM

DESIGNED BY:

SEM

PM REVIEW:

QA/QC REVIEW:

DATE:

2/13/2025

SEAL:

SIGNATURE:

DATE:

SCALE:

HORZ:

VERT:

ACT JOB #

SHEET NO.